


EXISTING



FRONT ELEVATION


SHEET 1 OF 8

TALBOT RESIDENCE
120 MOORE STREET
BEAUFORT, NC 28516

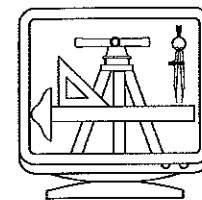

Front Street Home Designs, Inc
Beaufort, NC 28516
(252) 725-1956

PROPOSED

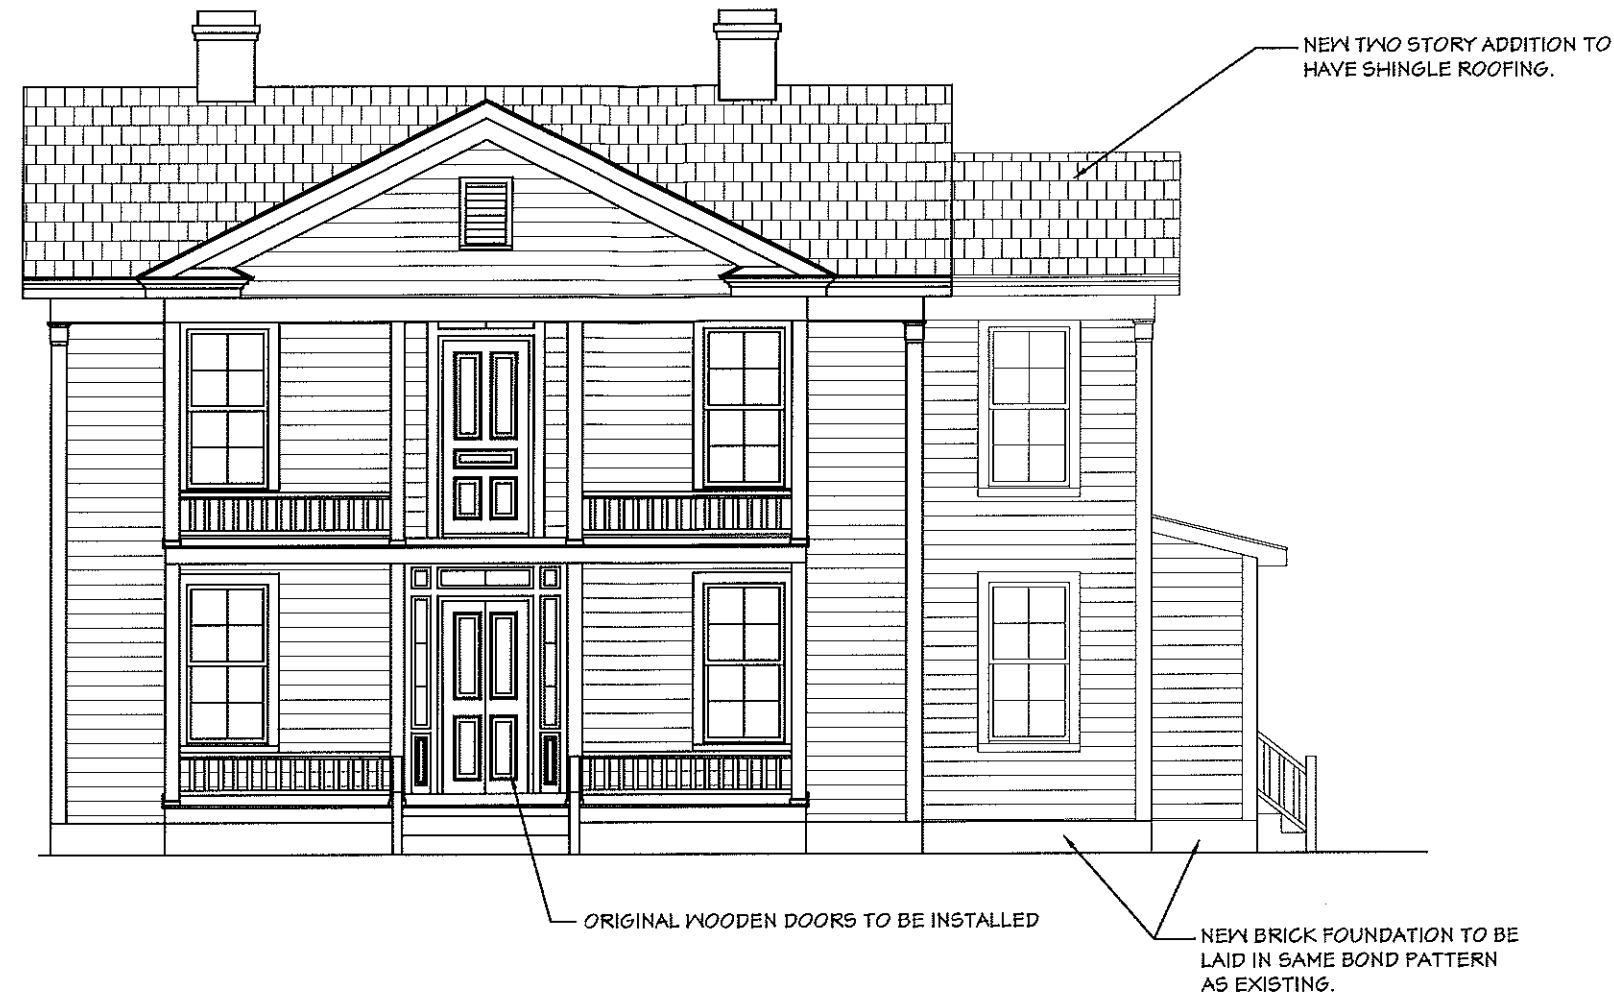


FRONT ELEVATION

NOTES:

1. ALL NEW SIDING TO BE WOOD.
2. ALL NEW TRIM TO BE WOOD.
3. ALL SIDING AND TRIM TO BE PAINTED WHITE.

SHEET 2 OF 8

TALBOT RESIDENCE
120 MOORE STREET
BEAUFORT, NC 28516

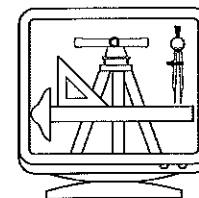

Front Street Home Designs, Inc
Beaufort, NC 28516
(252) 725-1956


EXISTING



LEFT ELEVATION


SHEET 3 OF 8

TALBOT RESIDENCE
120 MOORE STREET
BEAUFORT, NC 28516

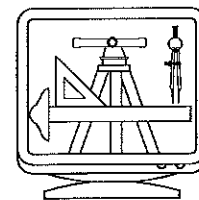

Front Street Home Designs, Inc
Beaufort, NC 28516
(252) 725-1956

PROPOSED

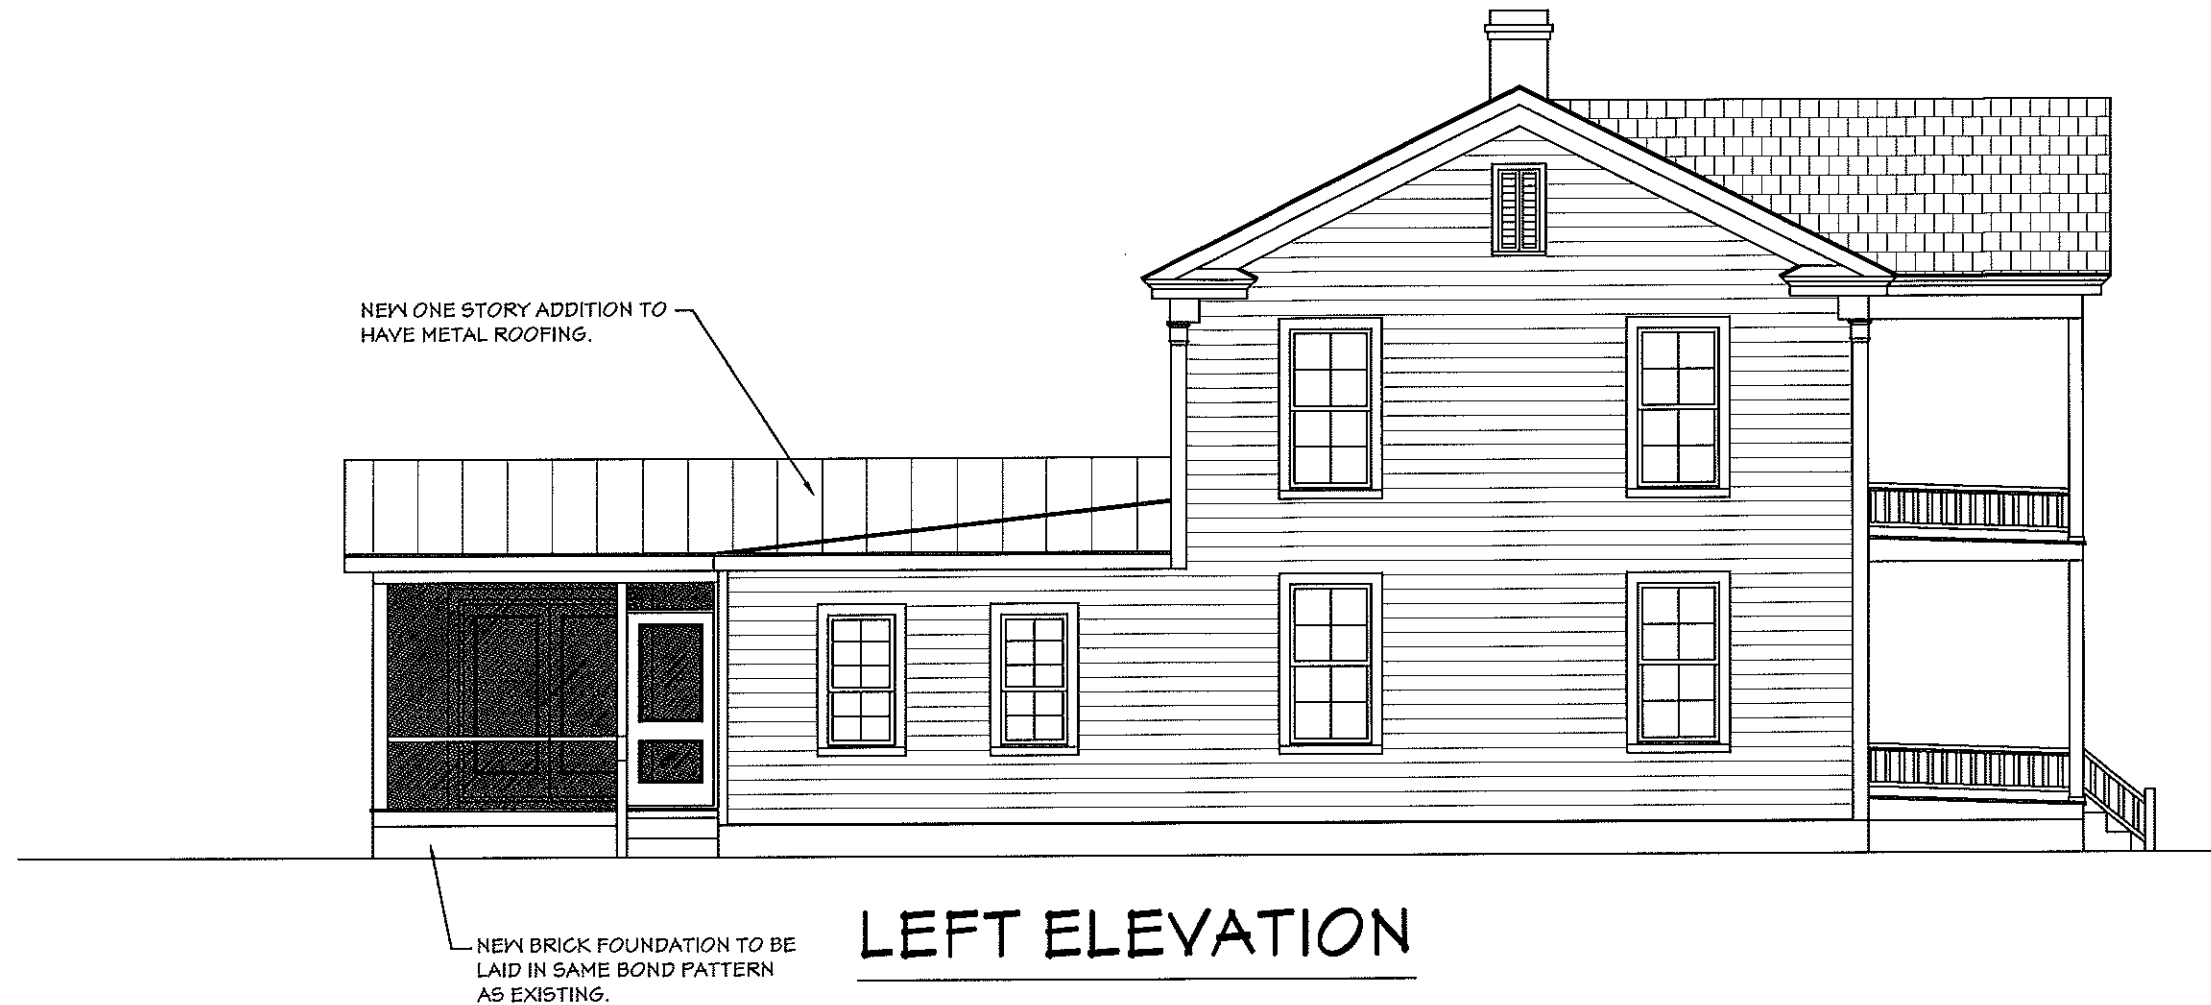


NOTES:

1. ALL NEW SIDING TO BE WOOD.
2. ALL NEW TRIM TO BE WOOD.
3. ALL SIDING AND TRIM TO BE PAINTED WHITE.

SHEET 4 OF 8

TALBOT RESIDENCE
120 MOORE STREET
BEAUFORT, NC 28516

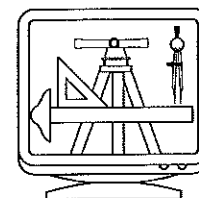

Front Street Home Designs, Inc
Beaufort, NC 28516
(252) 725-1956


EXISTING



REAR ELEVATION


SHEET 5 OF 8

TALBOT RESIDENCE
120 MOORE STREET
BEAUFORT, NC 28516

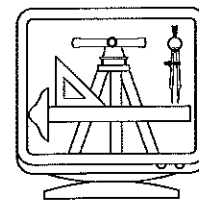

Front Street Home Designs, Inc
Beaufort, NC 28516
(252) 725-1956

PROPOSED

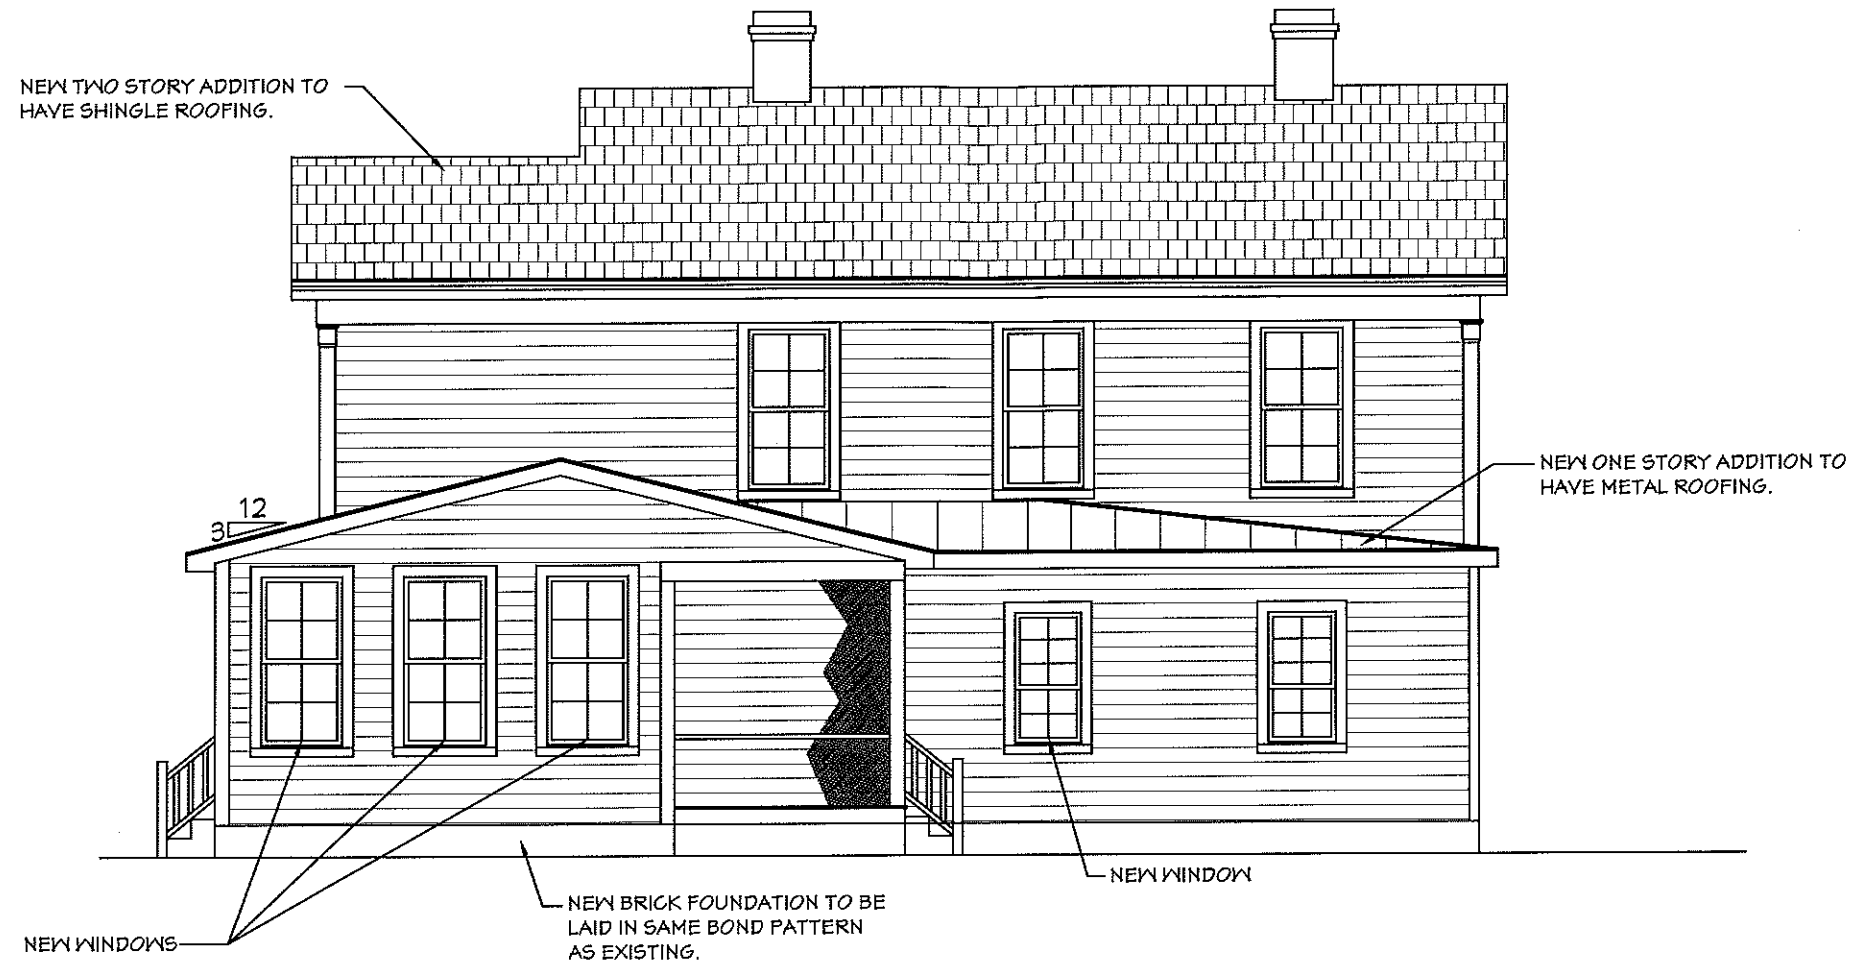


REAR ELEVATION

NOTES:

1. ALL NEW SIDING TO BE WOOD.
2. ALL NEW TRIM TO BE WOOD.
3. ALL SIDING AND TRIM TO BE PAINTED WHITE.

SHEET 6 OF 8

TALBOT RESIDENCE
120 MOORE STREET
BEAUFORT, NC 28516

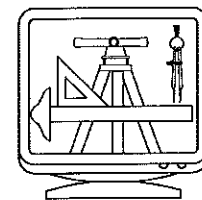

Front Street Home Designs, Inc
Beaufort, NC 28516
(252) 725-1956


EXISTING



RIGHT ELEVATION


SHEET 7 OF 8

TALBOT RESIDENCE
120 MOORE STREET
BEAUFORT, NC 28516

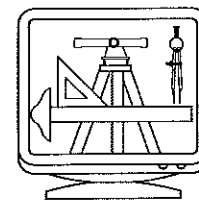

Front Street Home Designs, Inc
Beaufort, NC 28516
(252) 725-1956

PROPOSED

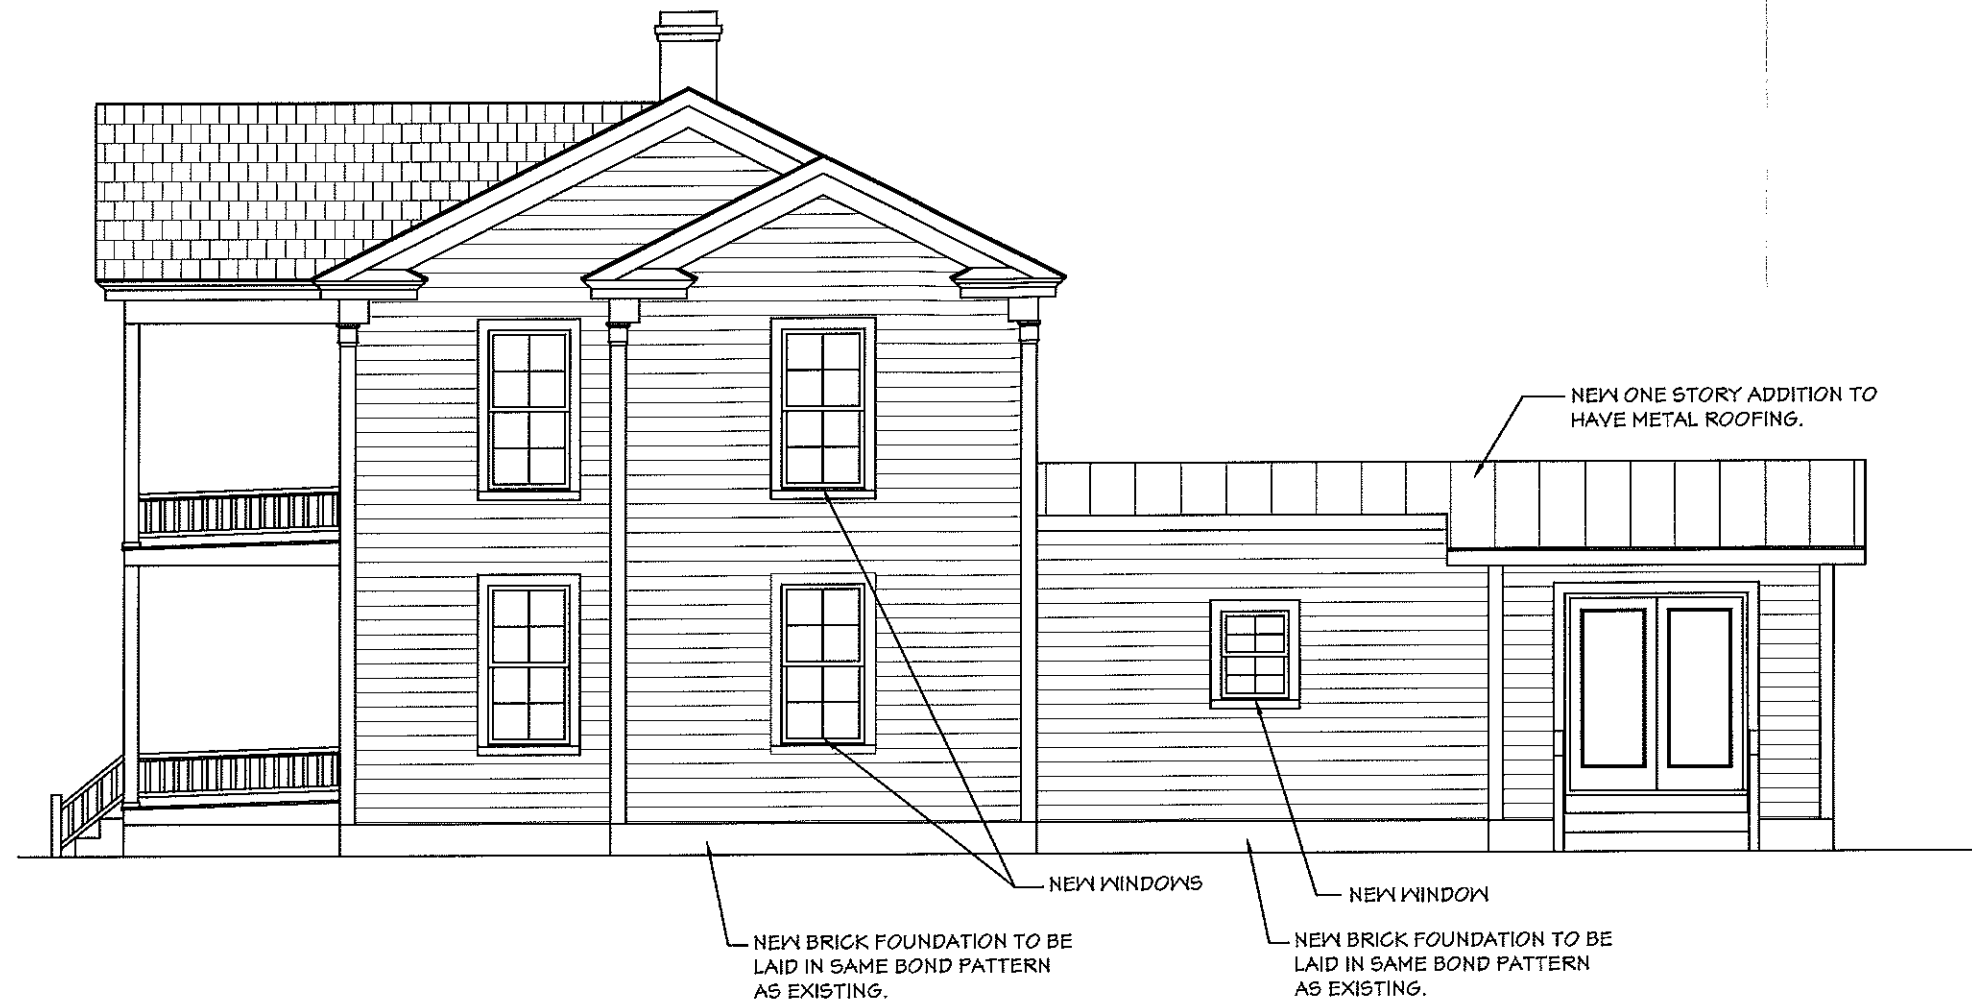


RIGHT ELEVATION

NOTES:

1. ALL NEW SIDING TO BE WOOD.
2. ALL NEW TRIM TO BE WOOD.
3. ALL SIDING AND TRIM TO BE PAINTED WHITE.

SHEET 8 OF 8

TALBOT RESIDENCE
120 MOORE STREET
BEAUFORT, NC 28516

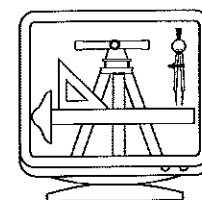

Front Street Home Designs, Inc
Beaufort, NC 28516
(252) 725-1956